


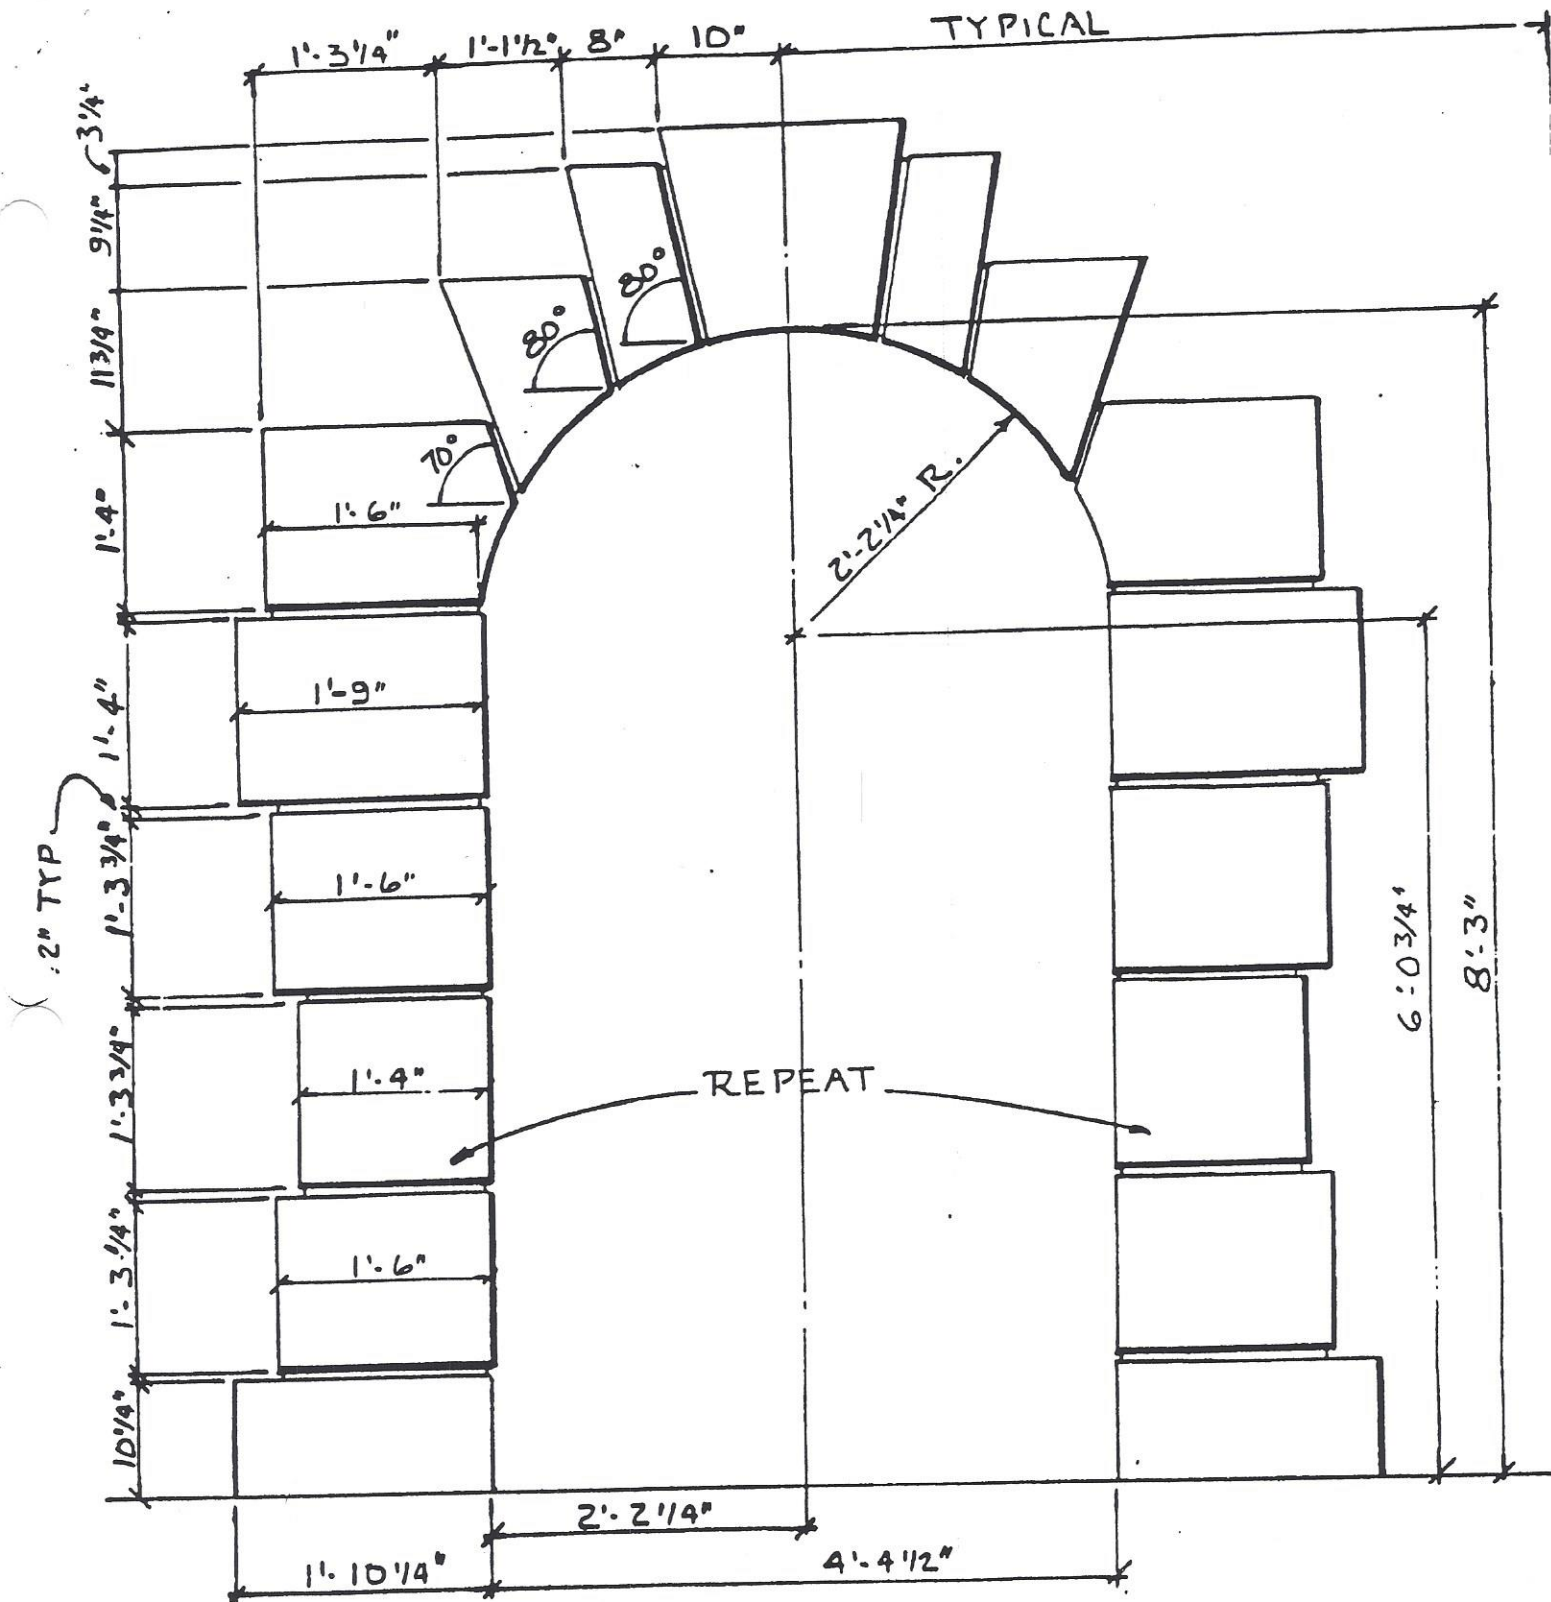


ALTERNATE QUOIN DETAIL AT NICHES

ALL DIMENSIONS ARE ACTUAL

I-1

SCALE: 3/4" = 1'-0"

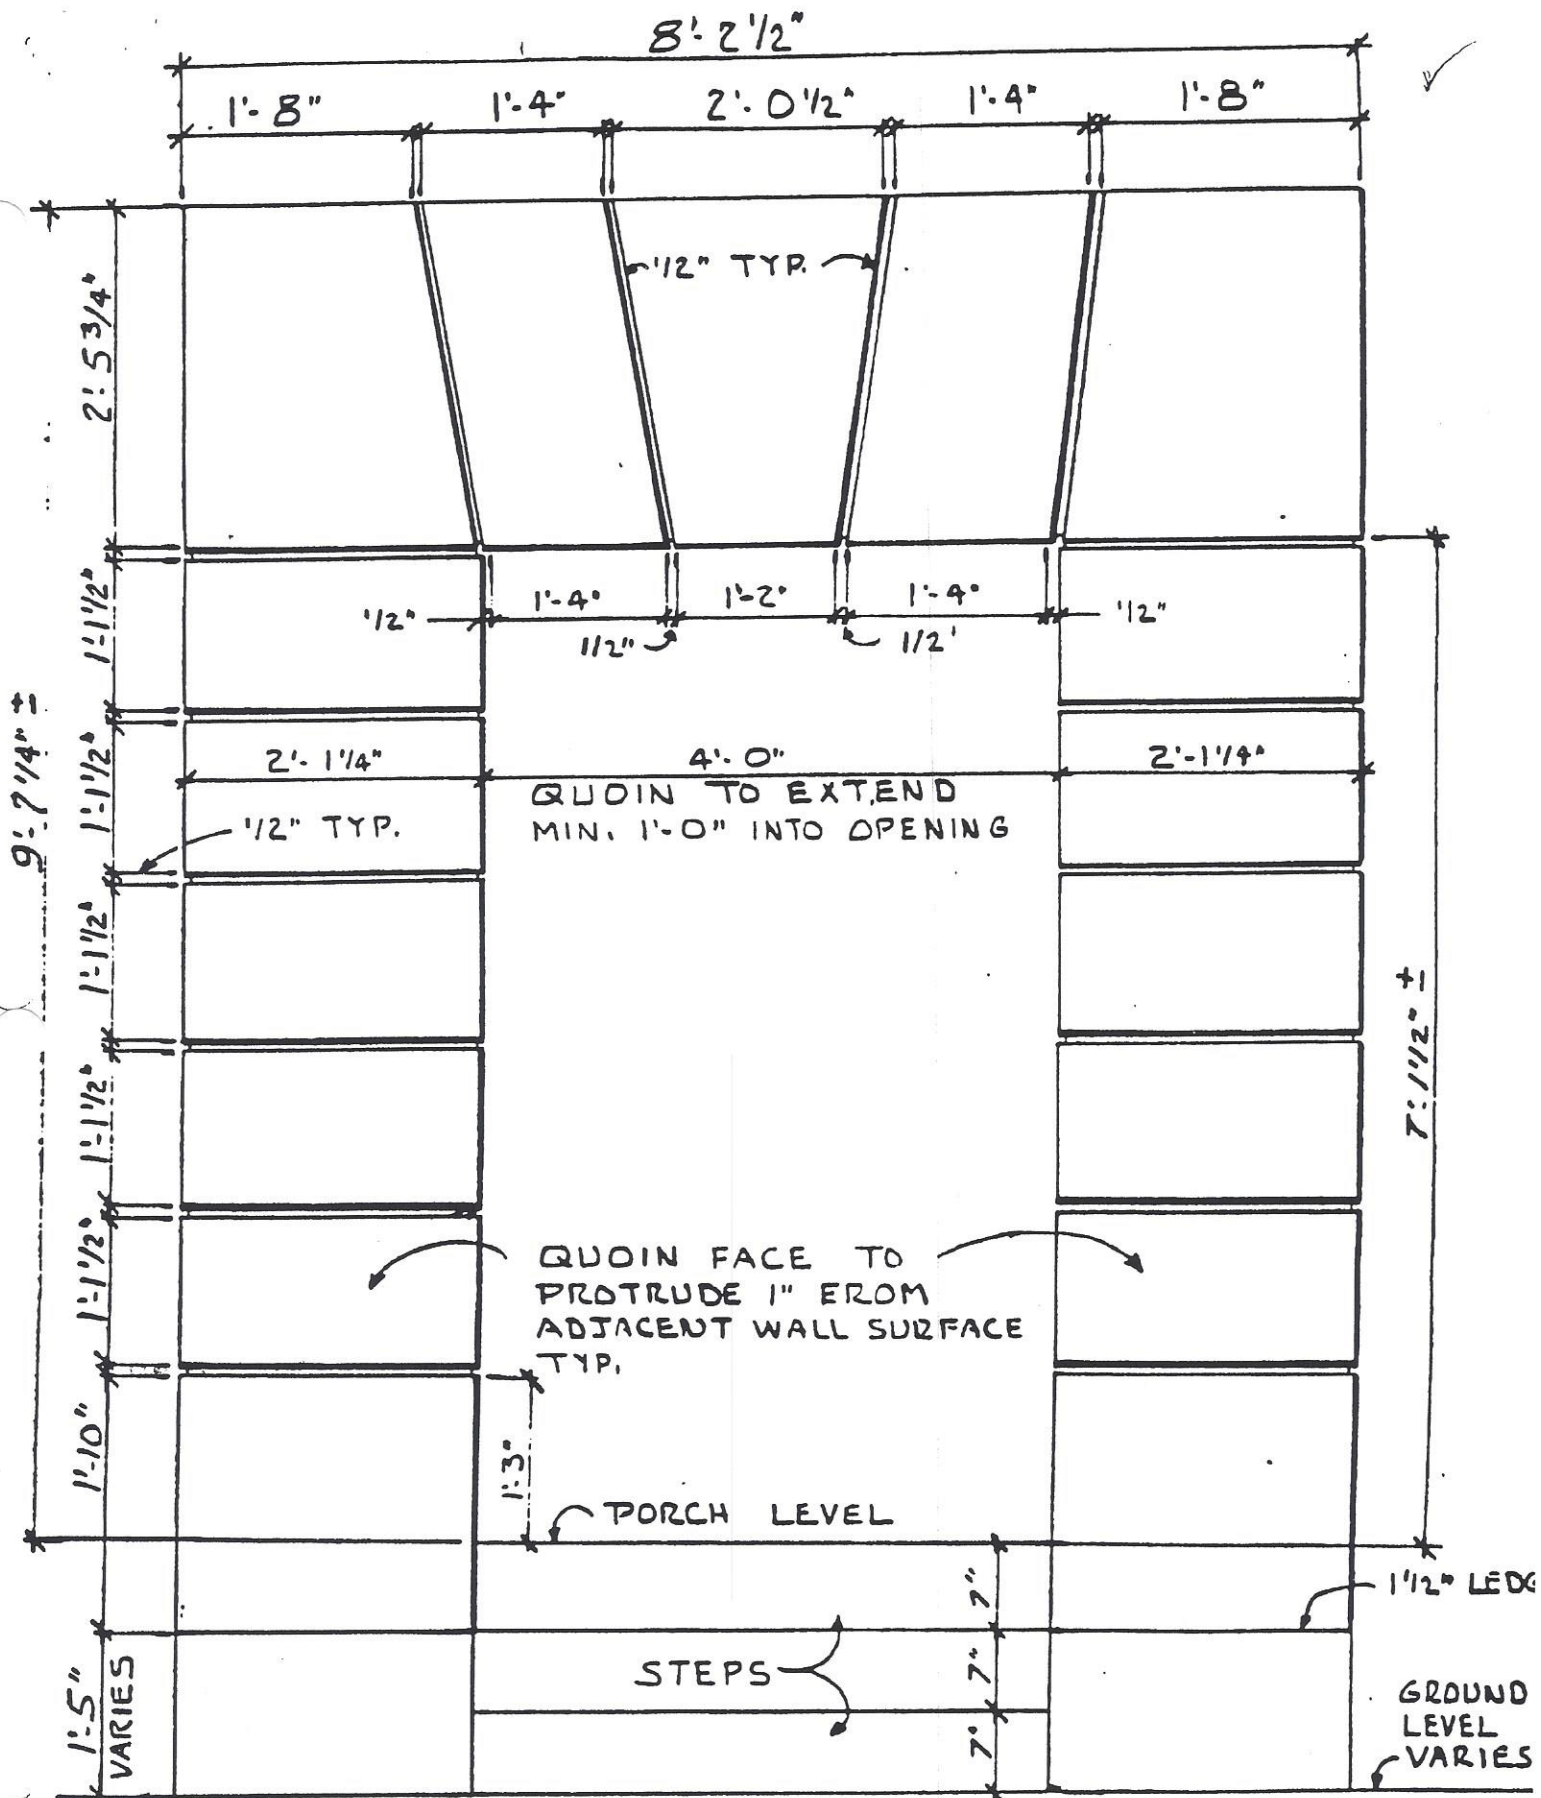


TYPICAL QUOIN DETAIL AT ENTRY NICHES

I-2

ALL DIMENSIONS ARE ACTUAL


SCALE: 3/4" = 1'-0"

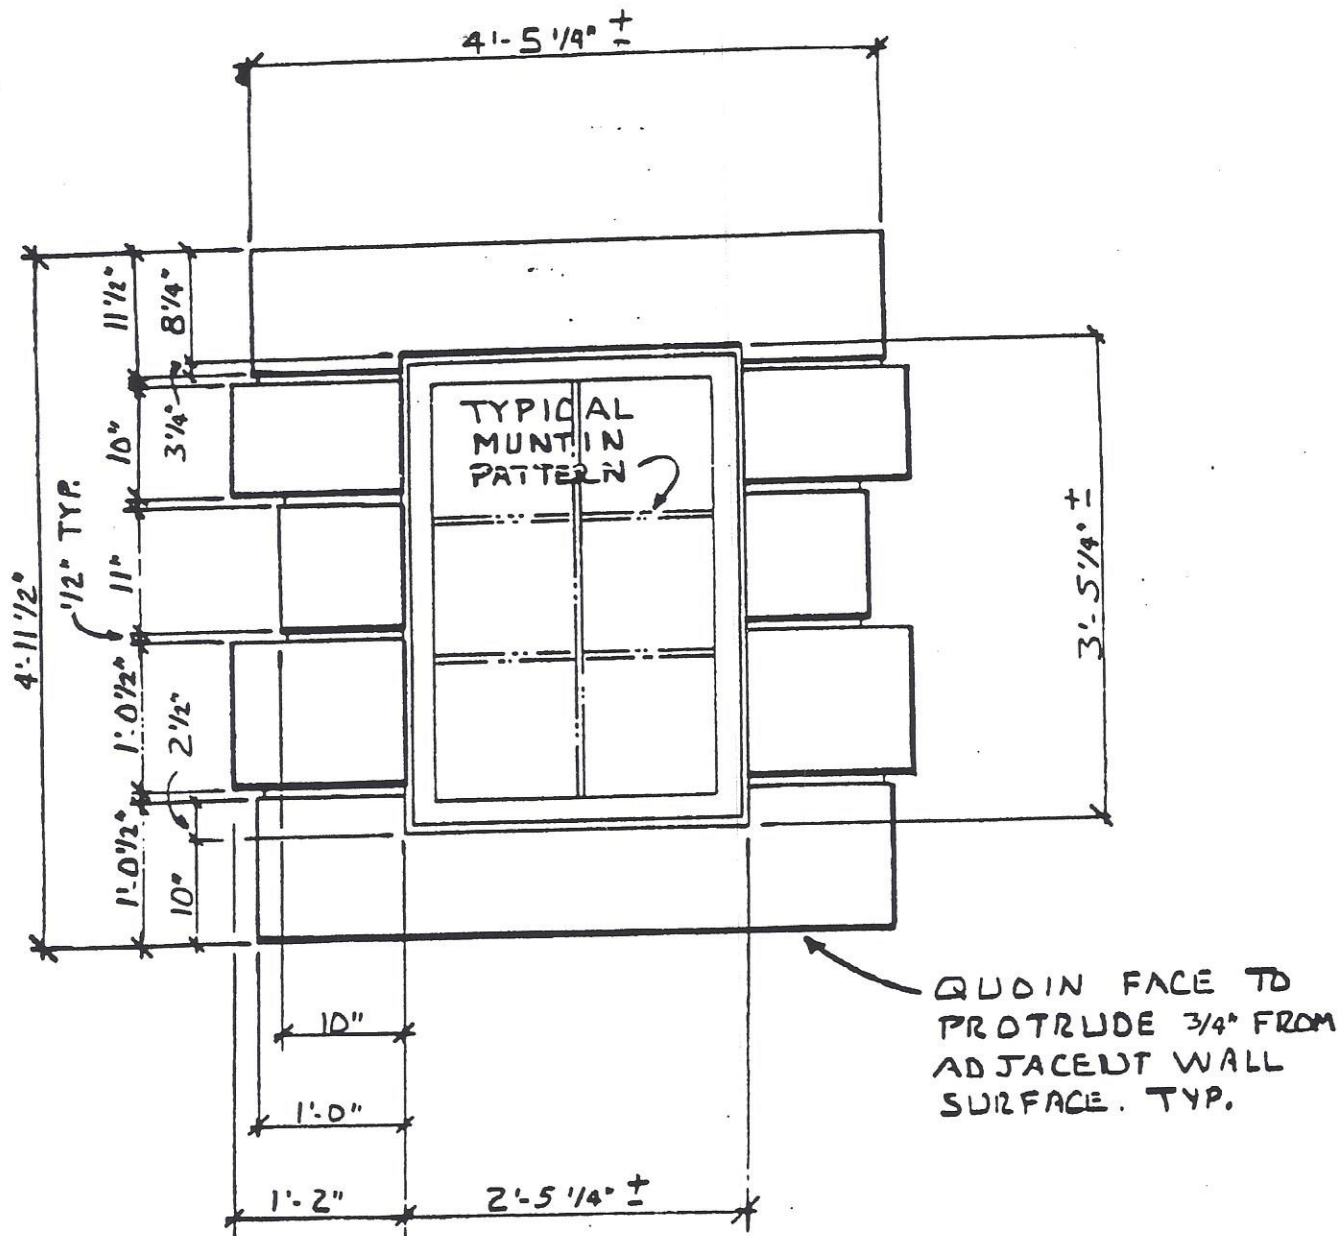

TYPICAL QUOIN DETAIL AT WINDOW

ALL DIMENSIONS ARE ACTUAL

SCALE: 3/4" = 1'-0"

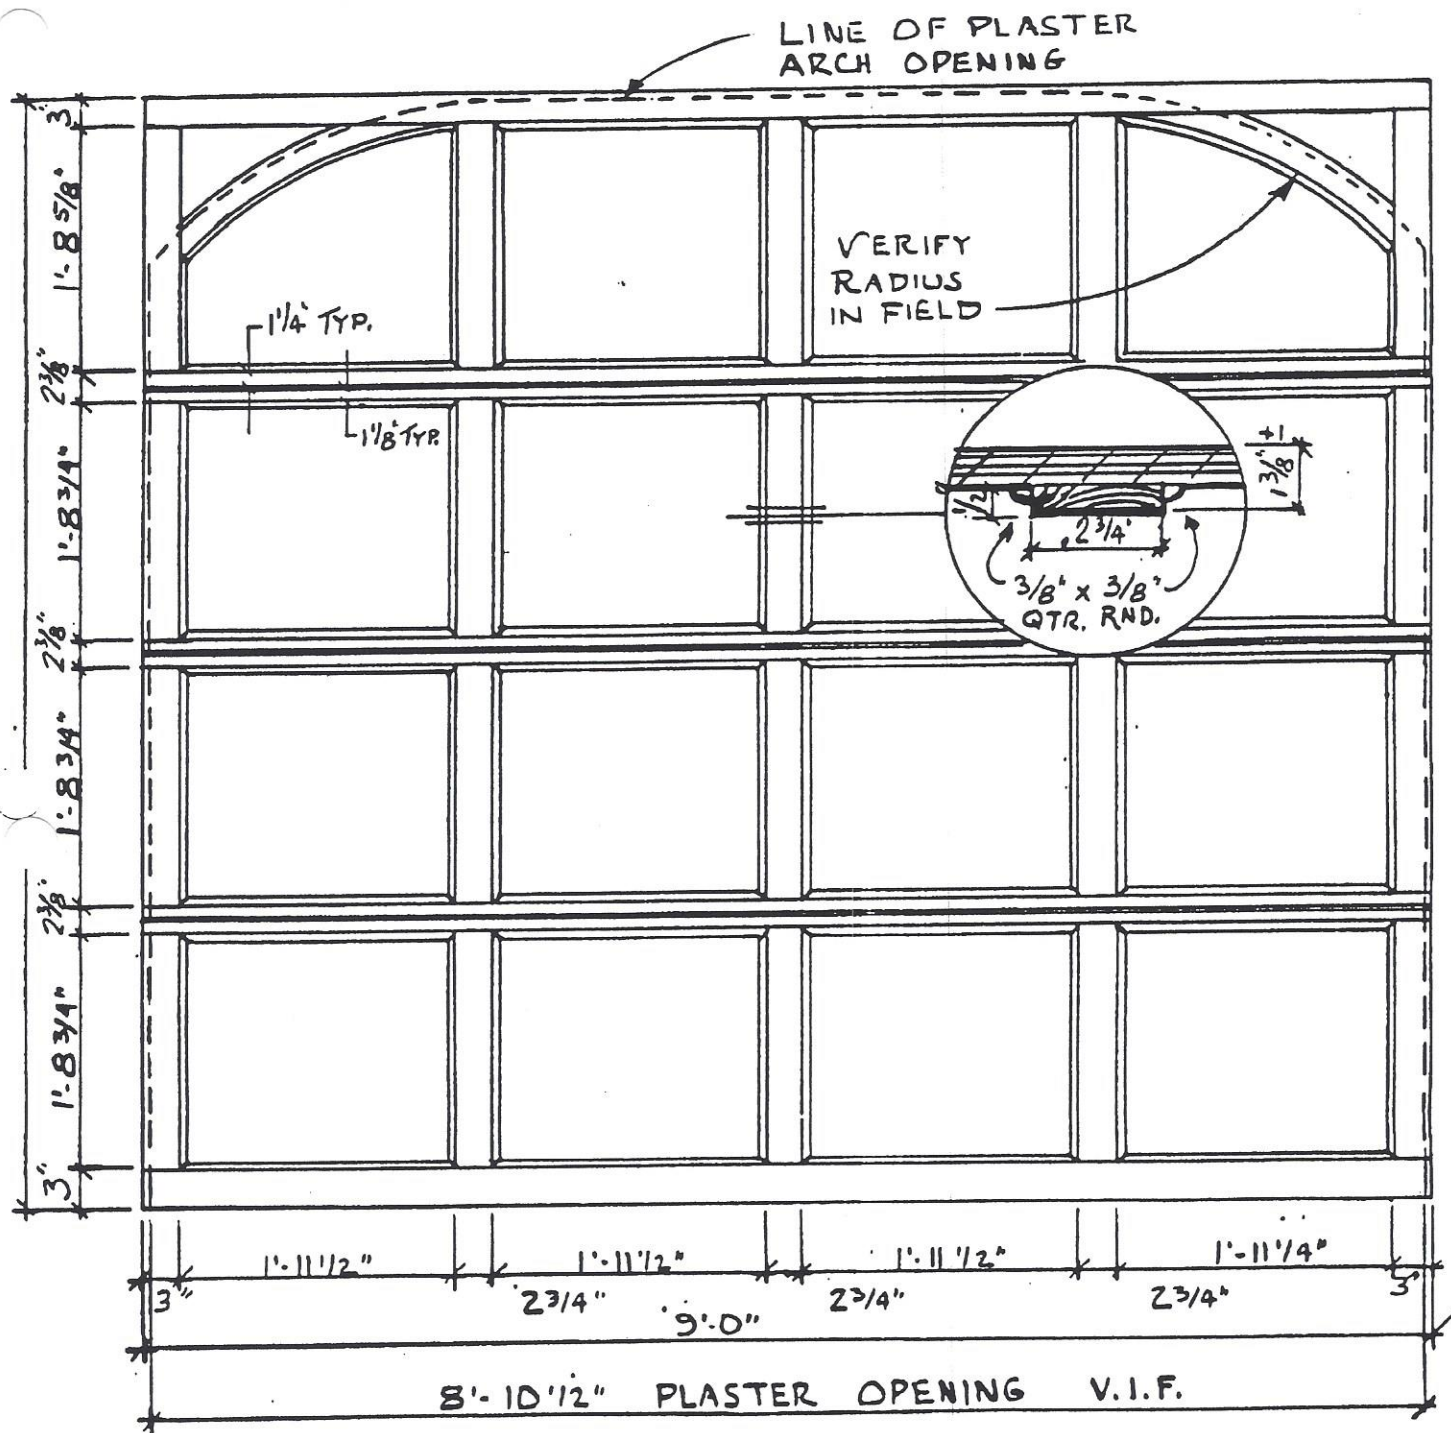

TYPICAL OVERHEAD GARAGE DOOR

ALL DIMENSIONS ARE ACTUAL

I-5

SCALE: 3/4" = 1'-0"